


Proposed First Floor Plan

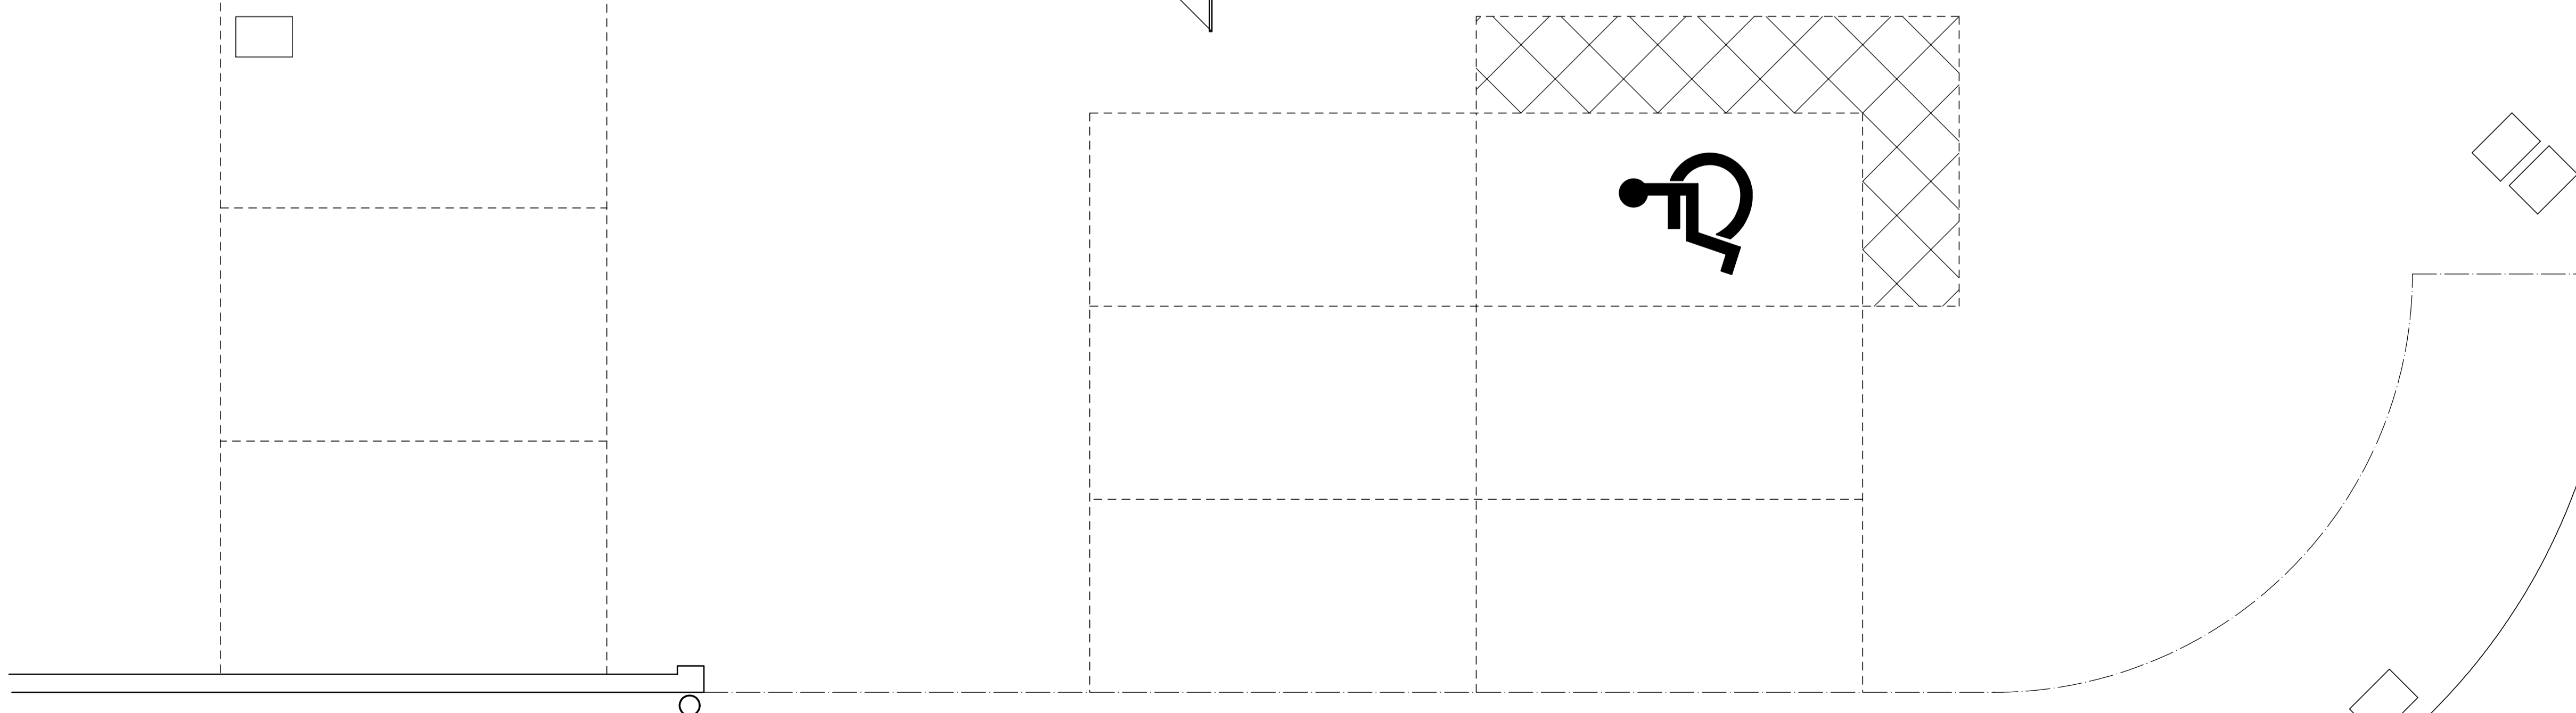

Proposed Ground Floor Plan

A	25.09.06	REVISED FOLLOWING CLIENT REVIEW	GCD
REV.	DATE	DESCRIPTION	BY

GD Designs
Architectural Services

7, Uplands Avenue,
Rowley Regis,
West Midlands.
B65 9PS
Tel 0121 533 0212

contract
PROPOSED NEW JUDO CLUB
23 LISLE AVENUE,
KIDDERMINSTER

drawing
PROPOSED PLANS

client
SAMURAI JUDO CLUB

scale
1:50

date
AUG 2006

drawn by
GCD

drawing no
GD0448/02 A

rev
A

plot
D.A.T.E.

cad lines