




PROPOSED CROSS SECTION

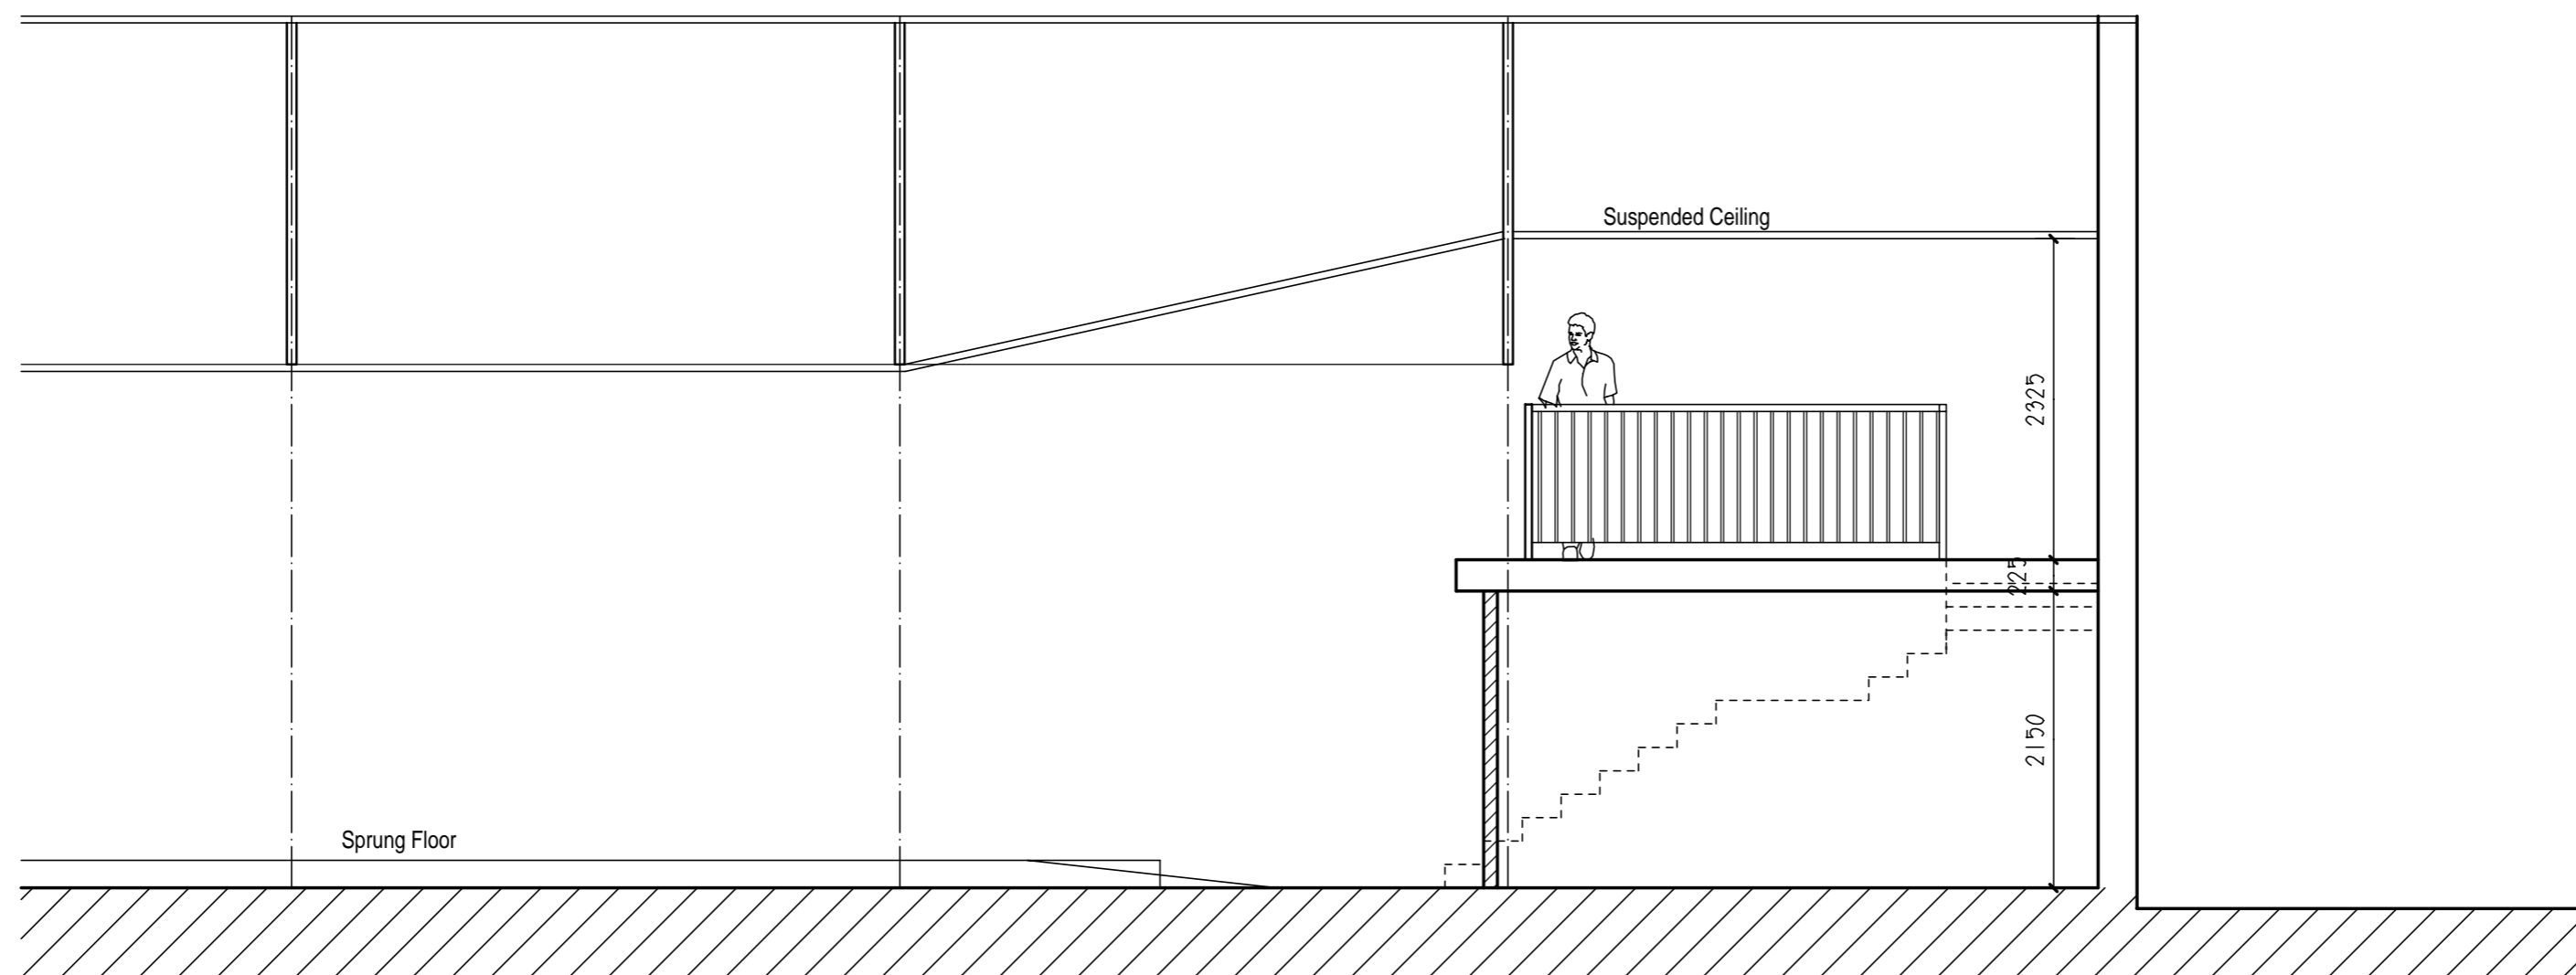

PROPOSED LONGITUDINAL SECTION

REV.	DATE	DESCRIPTION	BY
<p>GD Designs Architectural Services</p> <p>7, Uplands Avenue, Rowley Regis, West Midlands, B65 9PS Tel 0121 533 0212</p>			
<p>contract PROPOSED NEW JUDO CLUB 23 LISLE AVENUE, KIDDERMINSTER</p>			
<p>drawing PROPOSED SECTIONS</p>			
<p>client SAMURAI JUDO CLUB</p>			
scale	date	rev	drawn by
1:50	SEPT 2006		GCD
drawing no	plot	cad lines	
GD0448/03	T.I.M.E 10:15:08 G.A.T.E 25/09/2006		